



IDEAL SHIELD 1/8" BOLLARD COVER SPECIFICATION SHEET

IDEAL SHIELD
2525 CLARK STREET
DETROIT, MICHIGAN
48209



SPECIFICATIONS:

-SIZE: MAX SIZE IN CHART BELOW, WILL CUT TO ANY PIPE HEIGHT

-MATERIAL:

THERMOPLASTIC POLYETHYLENE W/ ULTRAVIOLET PROTECTION AND ANTISTATIC ADDITIVES

COLOR: 13 STOCK STANDARD COLORS AVAILABLE

(285 BLUE, BLUE, URBAN BRONZE, RED, YELLOW, WHITE, BROWN, FOREST GREEN, GRAY, ORANGE, 402 GRAY, BLACK, LIME GREEN)

ANY COLOR MATCH AVAILABLE WITH PANTONE NUMBER


INSTALLATION STRIPS: 2 TWO NEOPRENE ADHESIVE FOAM TAPE

-INSTALLATION:

1. REMOVE BACKING FROM THE ADHESIVE TAPE AND WRAP AROUND


STEEL BOLLARD CROSSING THE STRIPS FOR BEST FIT

2. SLIDE IDEAL SHIELD BOLLARD COVER OVER POST

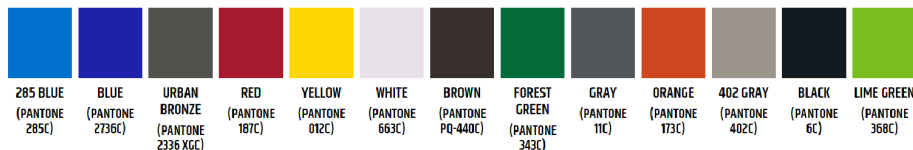


NOTE*

ORANGE AND 402 GRAY
ONLY AVAILABLE IN 6"X52"

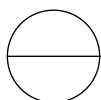


BOLLARD COVERS

IDEAL SHIELD BOLLARD COVER:
4"X59", 6"X52", 6"X59", 8"X69"

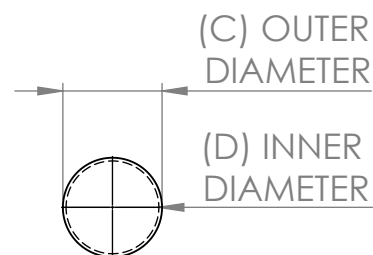

TOP VIEW

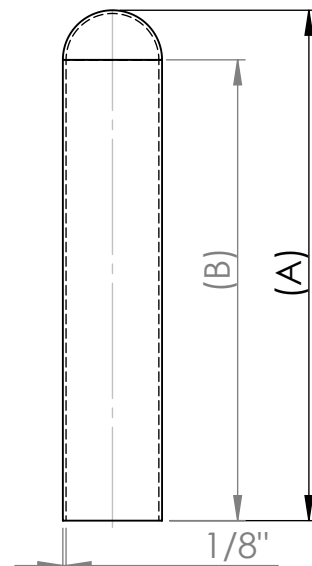

FRONT VIEW

PRODUCT SIZE	SLEEVE HEIGHT (A)	MAX PIPE HEIGHT (B)	OD (C)	ID (D)	FITS SCHEDULE (SEE NOTE) PIPE SIZE
4"X59"	59"	56"	5.25"	5"	4"
6"X52"	55"	52"	7.25"	7"	6"
6"X59"	59"	56"	7.25"	7"	6"
8"X69"	73.5	69"	9.375"	8.875"	8"

NOTE

*SCHEDULE- PIPE SCHEDULE DEFINES WALL THICKNESS OF PIPE AND DOES NOT CHANGE OUTSIDE DIMS

THIS DRAWING AND ALL THE INFORMATION THEREON IS THE PROPERTY OF THE IDEAL SHIELD, IS CONFIDENTIAL AND MUST NOT BE MADE PUBLIC, NOR COPIED, NOR USED, TO THE DISADVANTAGE OF SAID IDEAL SHIELD AND IS SUBJECT TO RETURN ON DEMAND
COPYRIGHT 2003 IDEAL SHIELD

TITLE:

1/8" IDEAL SHIELD
BOLLARD COVER

DWG NO.

PPP-CLR-DIA-HT-S

A

SCALE: 1:10

SHEET 1 OF 1