





IDEAL SHIELD
2525 CLARK STREET
DETROIT, MICHIGAN
48209
1-866-825-8659
IDEALSHIELD.COM


IDEAL SHIELD 3 AND 5 LOOP BIKE RACK SPECIFICATION SHEET

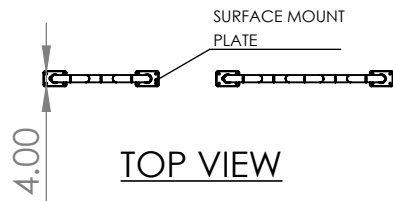

TOP VIEW

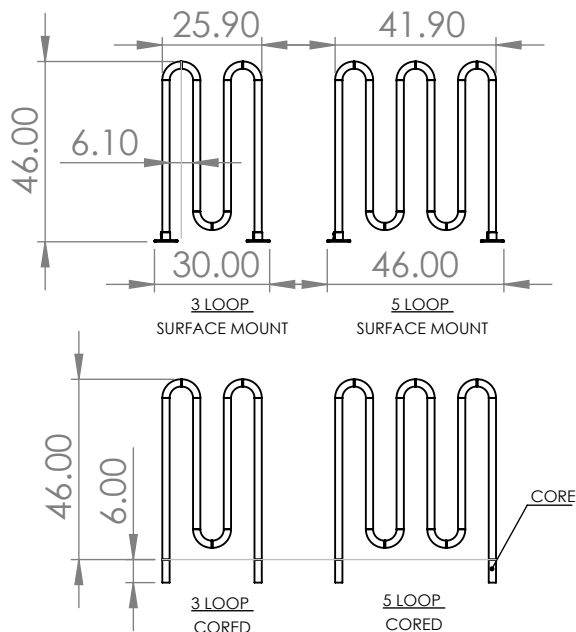

FRONT VIEW

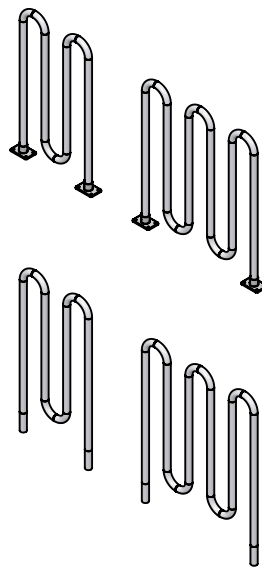

SPECIFICATIONS:

PRODUCT DESIGNED FOR STORING AND LOCKING BIKES

-SIZE:

46" TYPICAL OTHER SIZES AVAILABLE UPON REQUEST
ALUMINIUM BASEPLATE - 4"X6" (OPTIONAL)
NOTE* CORE IN GROUND AVAILABLE

-MATERIAL:

1 1/2" SCH 40 ANODIZED ALUMINIUM
ALUMINUM BASEPLATE

-FINISH/COLOR:

BASE FINISH ANODIZED ALUMINIUM
POWDERCOAT YELLOW AND BLACK AVAILABLE

-INSTALLATION: SURFACE MOUNT

1. SET BIKE RACK IN DESIRED LOCATION
2. USING BASEPLATE AS TEMPLATE MARK HOLES IN CONCRETE
3. DRILL HOLES IN CONCRETE FOR 3/8" DIA ANCHORS FOR ALUMINUM BASEPLATE
4. PLACE ANCHOR
5. SECURE ANCHORS IN PLACE

-INSTALLATION: CORED

1. SET BIKE RACK IN DESIRED LOCATION
2. USING POST AS MARKERS DRILL CORE HOLES OR EXCAVATE
3. SET IN BIKE RACK
4. BRACE AND POUR CONCRETE
5. LET CONCRETE CURE AND REMOVE BRACE



BIKE RACK
IDEAL SHIELD BIKE RACK

PART NUMBER
DESCRIPTION

BIKE RACK-LOOPS-M-F
NUMBER OF BENDS
MOUNT
FINISH

THIS DRAWING AND ALL THE INFORMATION THEREON IS THE PROPERTY OF THE IDEAL SHIELD, IS CONFIDENTIAL AND MUST NOT BE MADE PUBLIC, NOR COPIED, NOR USED, TO THE DISADVANTAGE OF SAID IDEAL SHIELD AND IS SUBJECT TO RETURN ON DEMAND
COPYRIGHT 2003 IDEAL SHIELD

TITLE:

IDEAL SHIELD
CORED AND SURFACE MOUNT
BIKE RACK

DWG NO.

BIKE RACK-LOOPS-M(CD OR BP)-F

A

SCALE:1:50

SHEET 1 OF 1