



IDEAL SHIELD 4" REMOVABLE LOCKING BOLLARD

IDEAL SHIELD
2525 CLARK STREET
DETROIT, MICHIGAN
48209
1-866-825-8659

SPECIFICATIONS:

-SIZE: STANDARD 42" ABOVE 18" BELOW - CORE DEPTH AND HEIGHT CAN BE CUSTOMIZED

-MATERIAL: 4" STEEL PIPE

GROUND SLEEVE

COVER - YELLOW STANDARD

*SURFACE MOUNT PIPE STAND SOLD SEPERATLY

*LOCK NOT INCLUDED

-FINISH: GALVANIZED, MILL(NOT RECOMMENDED)

BOLLARD COVER FOR PRODUCT AVAILABLE IN COLORS BELOW UPON REQUEST

COLOR: 13 STOCK STANDARD COLORS AVAILABLE

(285 BLUE, BLUE, URBAN BRONZE, RED, YELLOW, WHITE, BROWN, FOREST GREEN, GRAY, ORANGE, 402 GRAY, BLACK, LIME GREEN)



ANY COLOR MATCH AVAILABLE WITH PANTONE NUMBER

-INSTALLATION:


1. AUGER, EXCAVATE, OR DIG A 8"-10" HOLE
2. SET BOLLARD SLEEVE, CENTER AND LEVEL AS NEEDED WITH CAP IN CLOSED POSITION
3. FILL WITH CONCRETE AND ENSURE POURED CONCRETE DOES INTERFERE WITH CAP
4. DROP IN 4" REMOVABLE LOCKING BOLLARD AND SECURE

BOLLARD COVER COLOR CHART


285 BLUE (PANTONE 285C)	BLUE (PANTONE 2736C)	URBAN BRONZE (PANTONE 2336 XCC)	RED (PANTONE 187C)	YELLOW (PANTONE 012C)	WHITE (PANTONE 663C)	BROWN (PANTONE PQ-440C)	FOREST GREEN (PANTONE 343C)	GRAY (PANTONE 11C)	ORANGE (PANTONE 173C)	402 GRAY (PANTONE 402C)	BLACK (PANTONE 6C)	LIME GREEN (PANTONE 368C)

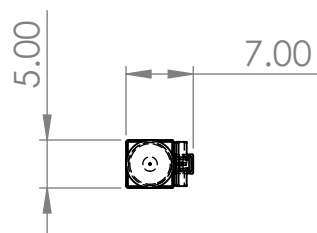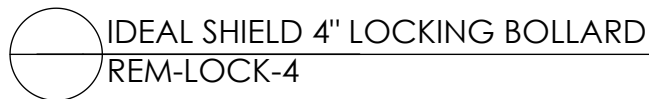

TOP VIEW

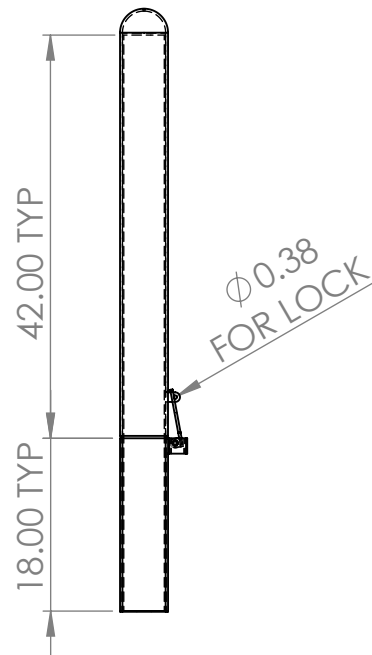

FRONT VIEW

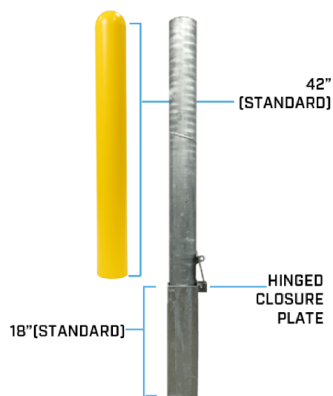

TITLE:

IDEAL SHIELD 4"
LOCKING BOLLARD

DWG NO.

REM-LOCK-04-GALV

A

SCALE: 1:20

SHEET 1 OF 1

THIS DRAWING AND ALL THE INFORMATION THEREON IS THE PROPERTY OF THE IDEAL SHIELD, IS CONFIDENTIAL AND MUST NOT BE MADE PUBLIC, NOR COPIED, NOR USED, TO THE DISADVANTAGE OF SAID IDEAL SHIELD AND IS SUBJECT TO RETURN ON DEMAND
COPYRIGHT 2003 IDEAL SHIELD