






IDEAL SHIELD
2525 CLARK STREET
DETROIT, MICHIGAN
48209
1-866-825-8659
WWW.IDEALSHIELD.COM

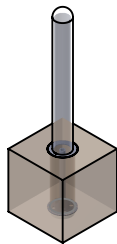

IDEAL SHIELD 6" INTERNAL LOCKING BOLLARD

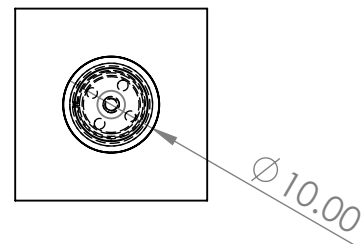

TOP VIEW

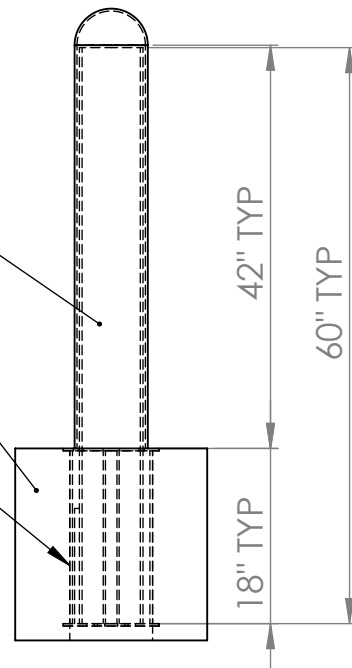

FRONT VIEW

SPECIFICATIONS:

REMOVABLE 6 INCH BOLLARD. THIS BOLLARD CAN BE TAKEN OUT WITHOUT LEAVING A HOLE IN THE GROUND. SET 6" BOLLARD INTO KEY'D HOLE AND TWIST.

-SIZE:

STANDARD 42" ABOVE 18" BELOW - CORE DEPTH AND HEIGHT CAN BE CUSTOMIZED

-MATERIAL:

6" STEEL PIPE

GROUND SLEEVE

COVER - YELLOW STANDARD 1/8" THICK

-FINISH:

GALVANIZED, MILL (NOT RECOMMENDED)

BOLLARD COVER FOR PRODUCT AVAILABLE IN COLORS BELOW UPON REQUEST

COLOR: 13 STOCK STANDARD COLORS AVAILABLE



(285 BLUE, BLUE, URBAN BRONZE, RED, YELLOW, WHITE, BROWN, FOREST GREEN, GRAY, ORANGE, 402 GRAY, BLACK, LIME GREEN)

ANY COLOR MATCH AVAILABLE WITH PANTONE NUMBER


-INSTALLATION:

1. AUGER, EXCAVATE, OR DIG A 12" - 14" HOLE
2. SET BOLLARD GROUND SLEEVE, CENTER AND LEVEL AS NEEDED
3. FILL WITH CONCRETE AND ENSURE POURED CONCRETE DOES NOT OVERFILL INTO GROUND SLEEVE
4. DROP IN 6" INTERNAL LOCKING BOLLARD AND TWIST

BOLLARD COVER COLOR CHART

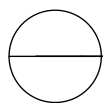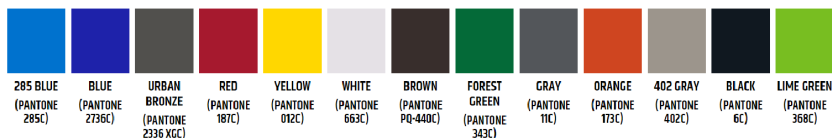

IDEAL SHIELD 6" INTERNAL LOCKING BOLLARD
INT-LOCK-6

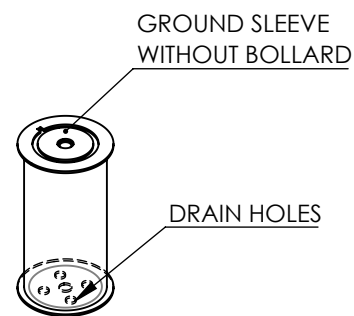

PART NUMBER
DESCRIPTION

COLOR GROUND DEPTH
INT-LOCK-6-YL-42-C-18-GALV
HEIGHT FINISH

THIS DRAWING AND ALL THE INFORMATION THEREON IS THE PROPERTY OF THE IDEAL SHIELD, IS CONFIDENTIAL AND MUST NOT BE MADE PUBLIC, NOR COPIED, NOR USED, TO THE DISADVANTAGE OF SAID IDEAL SHIELD AND IS SUBJECT TO RETURN ON DEMAND
COPYRIGHT 2003 IDEAL SHIELD

TITLE:

IDEAL SHIELD 6" INTERNAL
LOCKING BOLLARD

DWG NO.

INT-LOCK-06-GALV

A

SCALE: 1:20

SHEET 1 OF 2