




IDEAL SHIELD
2525 CLARK STREET
DETROIT, MICHIGAN
48209
1-866-825-8659
IDEALSHIELD.COM

IDEAL SHIELD TWO LINE ALUMINUM HANDRAIL WITH BASE PLATE

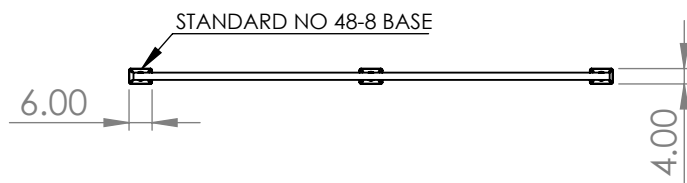

TOP VIEW

SPECIFICATIONS:

PRODUCT DESIGNED FOR OSHA OR IBC FALL PROTECTION, WALKWAYS
PRODUCT MECHANICALLY SPLICED FOR EASY INSTALL
2 HORIZONTAL RAILS
HIGHLY CUSTOMIZABLE
STANDARD SECTIONS OR AS ORDERED SPECIFIC LAYOUT AVAILABLE
LAYOUT DRAWING PROVIDED AFTER P.O.

-SIZE:

42" TYPICAL OTHER SIZES AVAILABLE UPON REQUEST
4"X6" BASE PLATE

-MATERIAL:

1 1/2" SCH 40 ALUMINUM PIPE RAILS
1 1/2" SCH 80 ALUMINUM PIPE RAILS
ALUMINUM BASEPLATE(OTHER SIZE OPTION AVAILABLE)


-FINISH/COLOR:

RAIL ANODIZED ALUMINUM
OPTIONAL POWDERCOAT


-INSTALLATION:

1. SET FIRST SECTION OF RAIL IN DESIRED LOCATION
2. USING BASEPLATE AS TEMPLATE MARK HOLES IN CONCRETE
2. DRILL HOLES IN CONCRETE FOR 3/8" DIA ANCHORS FOR ALUMINUM BASEPLATE(4 PER BASE)
3. PLACE ANCHOR
4. SECURE ANCHORS IN PLACE
5. CONTINUE AS NEEDED WITH CONTINUOUS SPLICED SECTIONS AND BOLT TOGETHER

CONTINUOUS RUNS
AND CUSTOM LAYOUTS AVAILABLE
W/ MECHANICAL SPLICES(NO WELDING)

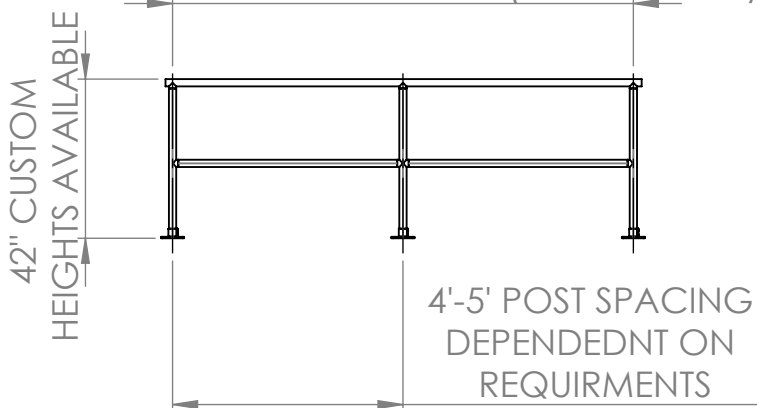

FRONT VIEW

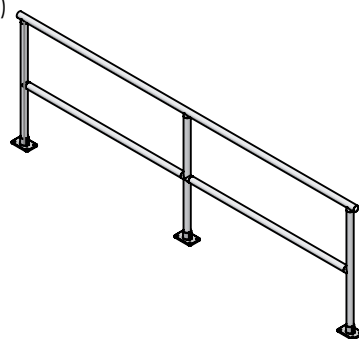

ALUMINUM TWO LINE HANDRAIL

PART NUMBER
DESCRIPTION

TITLE:

TWO LINE ALUMINUM HANDRAIL
WITH BASEPLATE

DWG NO.

HRI-2-L-H-BP

A

SCALE:1:50

SHEET 1 OF 1

THIS DRAWING AND ALL THE INFORMATION THEREON
IS THE PROPERTY OF THE IDEAL SHIELD, IS CONFIDENTIAL
AND MUST NOT BE MADE PUBLIC, NOR COPIED, NOR
USED, TO THE DISADVANTAGE OF SAID IDEAL SHIELD
AND IS SUBJECT TO RETURN ON DEMAND
COPYRIGHT 2003 IDEAL SHIELD

LENGTH

HRI-#LINES-L-H-R

OF RAILS

HEIGHT