


M50 STANDALONE

SET & POUR BOLLARD - MODEL SPB-1200

CRASH TESTED TO ASTM F2656-07 - M50/P2 RATED - STOPS 15,000 LB. VEHICLE AT 50 MPH IMPACT

TYPICAL SINGLE BOLLARD INSTALLATION

- KEY FEATURES:
- 1. PREFABRICATED BOLLARD UNIT
 - 2. NO REBAR IN FOUNDATION
 - 3. BOLLARD SYSTEM CAN ACCOMMODATE TURNING RADIUS

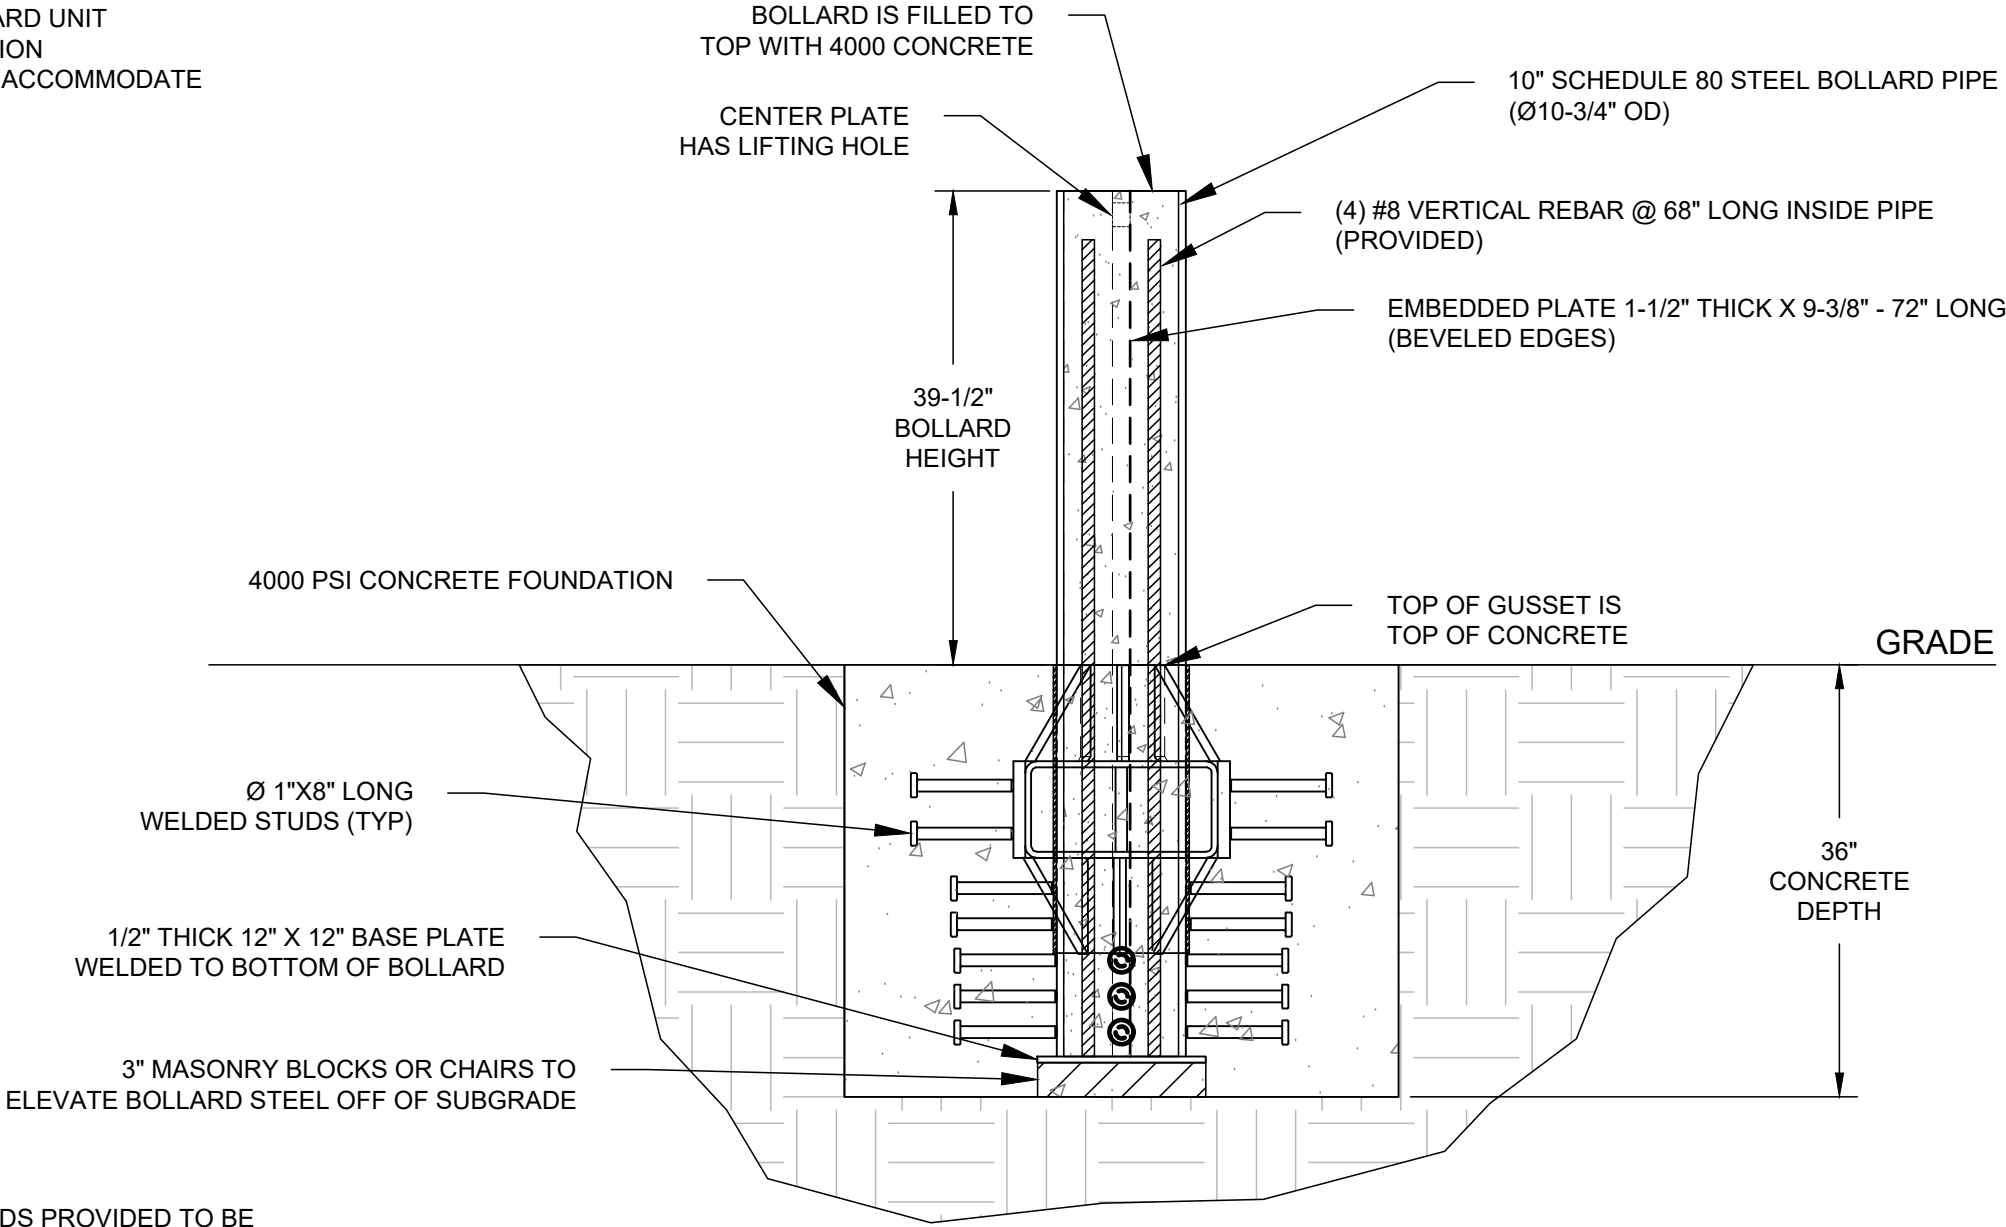

NOTE:
TOTAL QUANTITY OF BOLLARDS PROVIDED TO BE
DEFINED ON PURCHASE ORDER.



IDEAL SHIELD
2525 CLARK ST.
DETROIT, MI. 48209
(866)825-8659 www.idealshield.com
info@idealshield.com

PATENT PROTECTED

ELEVATION VIEW
(STAND-ALONE)

SPB-1200
WEBSITE DRAWING

SHEET: 1 OF 6

20250625-10-M


SCALE: N.T.S.

M50 STANDALONE

SET & POUR BOLLARD - MODEL SPB-1200

CRASH TESTED TO ASTM F2656-07 - M50/P2 RATED - STOPS 15,000 LB. VEHICLE AT 50 MPH IMPACT

TYPICAL SINGLE BOLLARD INSTALLATION

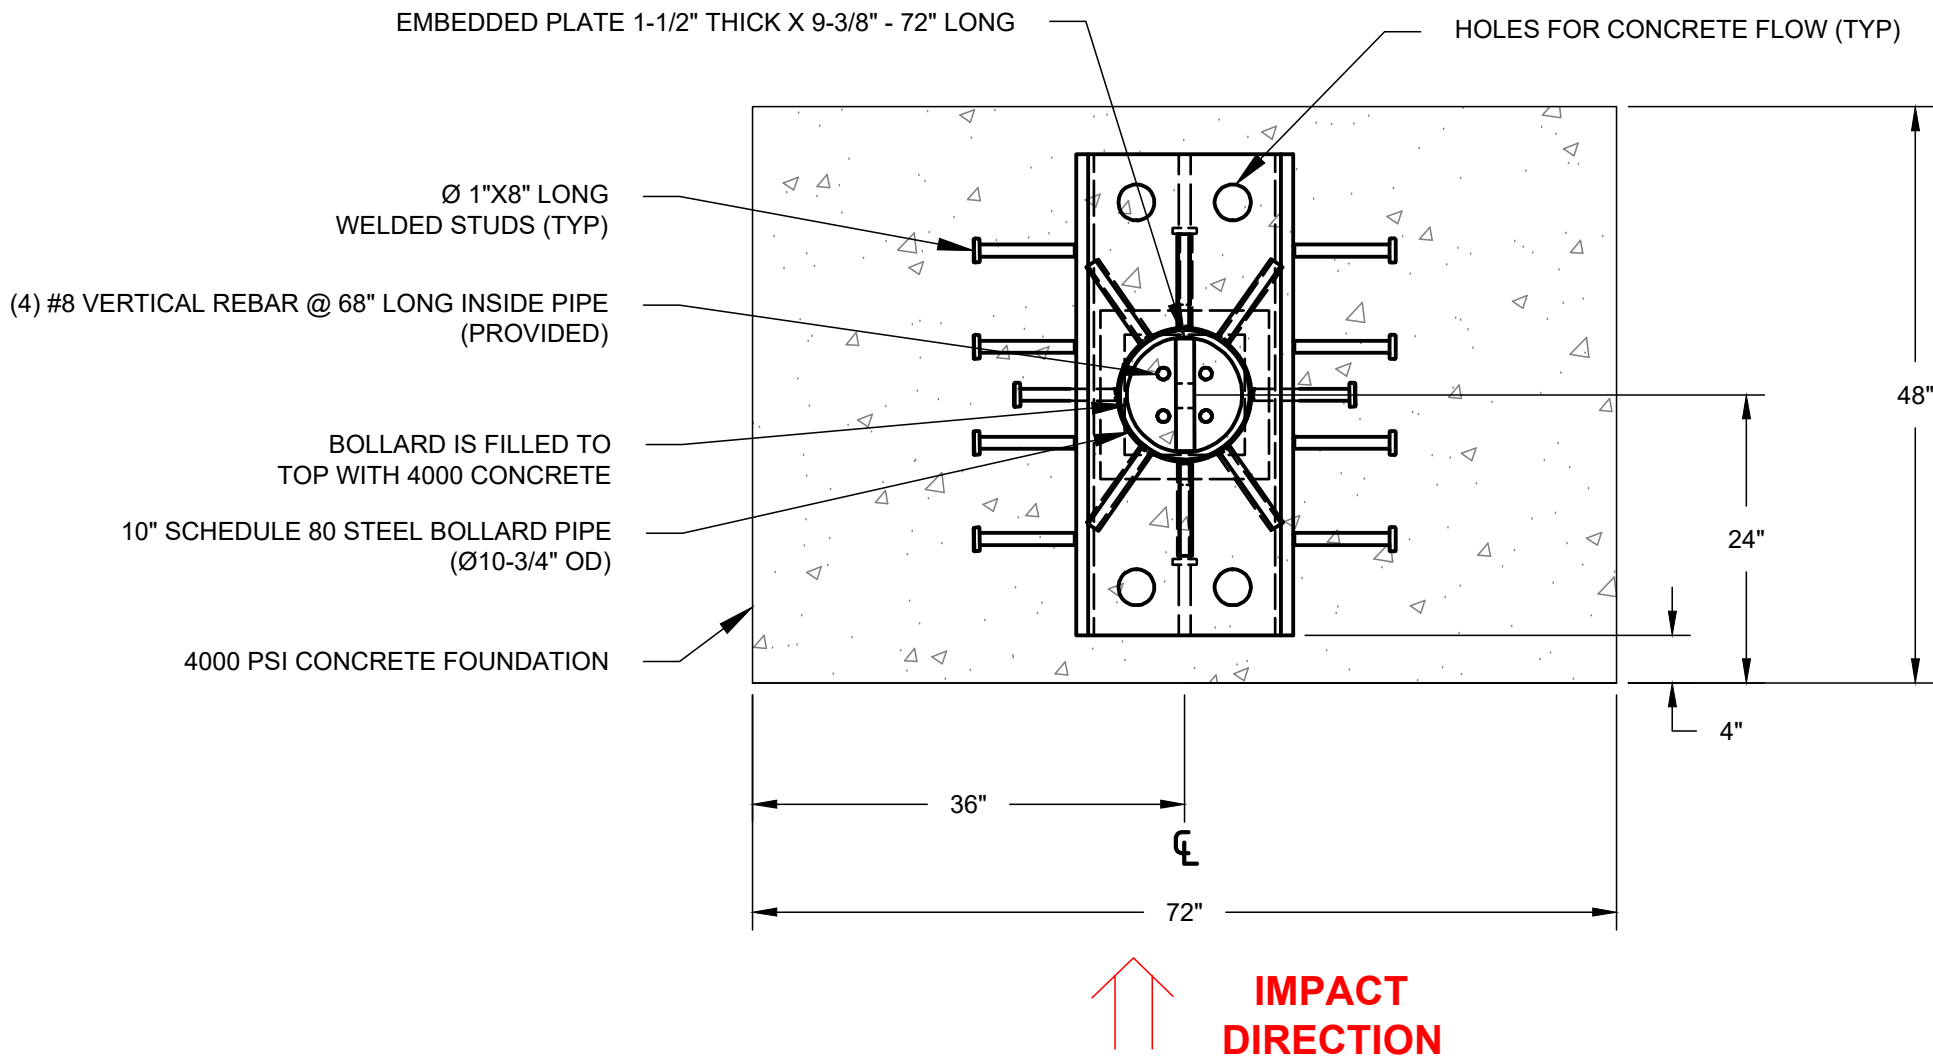

IDEAL SHIELD
2525 CLARK ST.
DETROIT, MI. 48209
(866)825-8659 www.idealshield.com
info@idealshield.com

PATENT PROTECTED

PLAN VIEW
(STAND-ALONE)

SPB-1200
WEBSITE DRAWING

SHEET: 2 OF 6

20250625-10-M

SCALE: N.T.S.

M50 ARRAY


SET & POUR BOLLARD - MODEL SPB-1200

CRASH TESTED TO ASTM F2656-07 - M50/P2 RATED - STOPS 15,000 LB. VEHICLE AT 50 MPH IMPACT

TYPICAL BOLLARD ARRAY INSTALLATION

KEY FEATURES:

1. PREFABRICATED BOLLARD UNIT
2. NO REBAR IN FOUNDATION
3. BOLLARD SYSTEM CAN ACCOMMODATE TURNING RADIUS

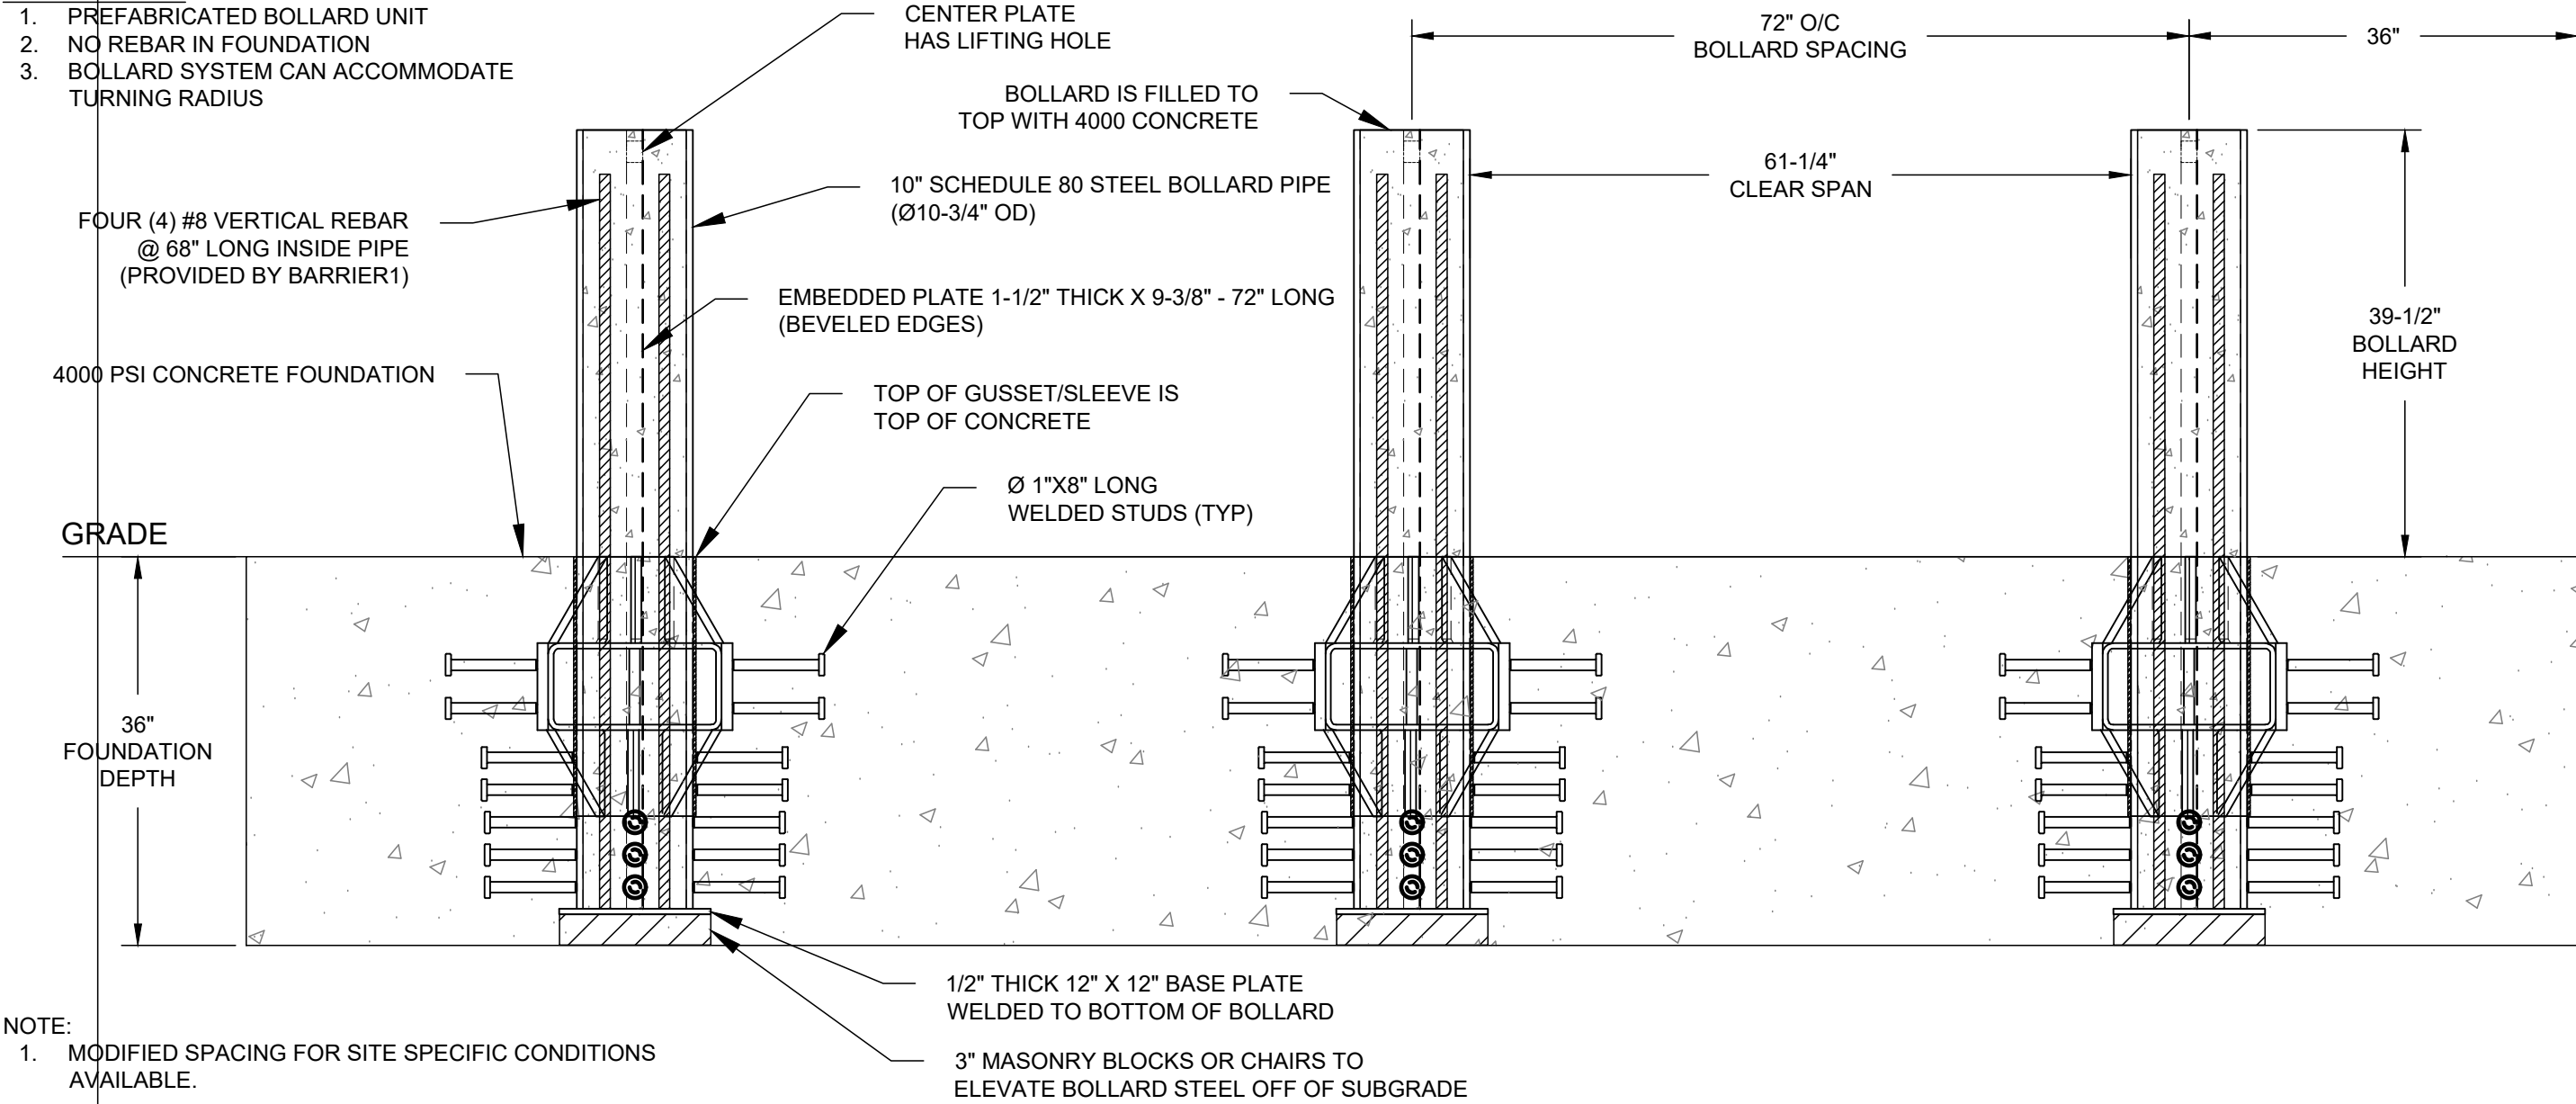

IDEAL SHIELD
2525 CLARK ST.
DETROIT, MI. 48209
(866)825-8659 www.idealshield.com
info@idealshield.com

PATENT PROTECTED

ELEVATION VIEW
(ARRAY)

SPB-1200
WEBSITE DRAWING

SHEET: 3 OF 6

20250625-10-M


SCALE: N.T.S.

M50 ARRAY

SET & POUR BOLLARD - MODEL SPB-1200

CRASH TESTED TO ASTM F2656-07 - M50/P2 RATED - STOPS 15,000 LB. VEHICLE AT 50 MPH IMPACT

TYPICAL BOLLARD ARRAY INSTALLATION

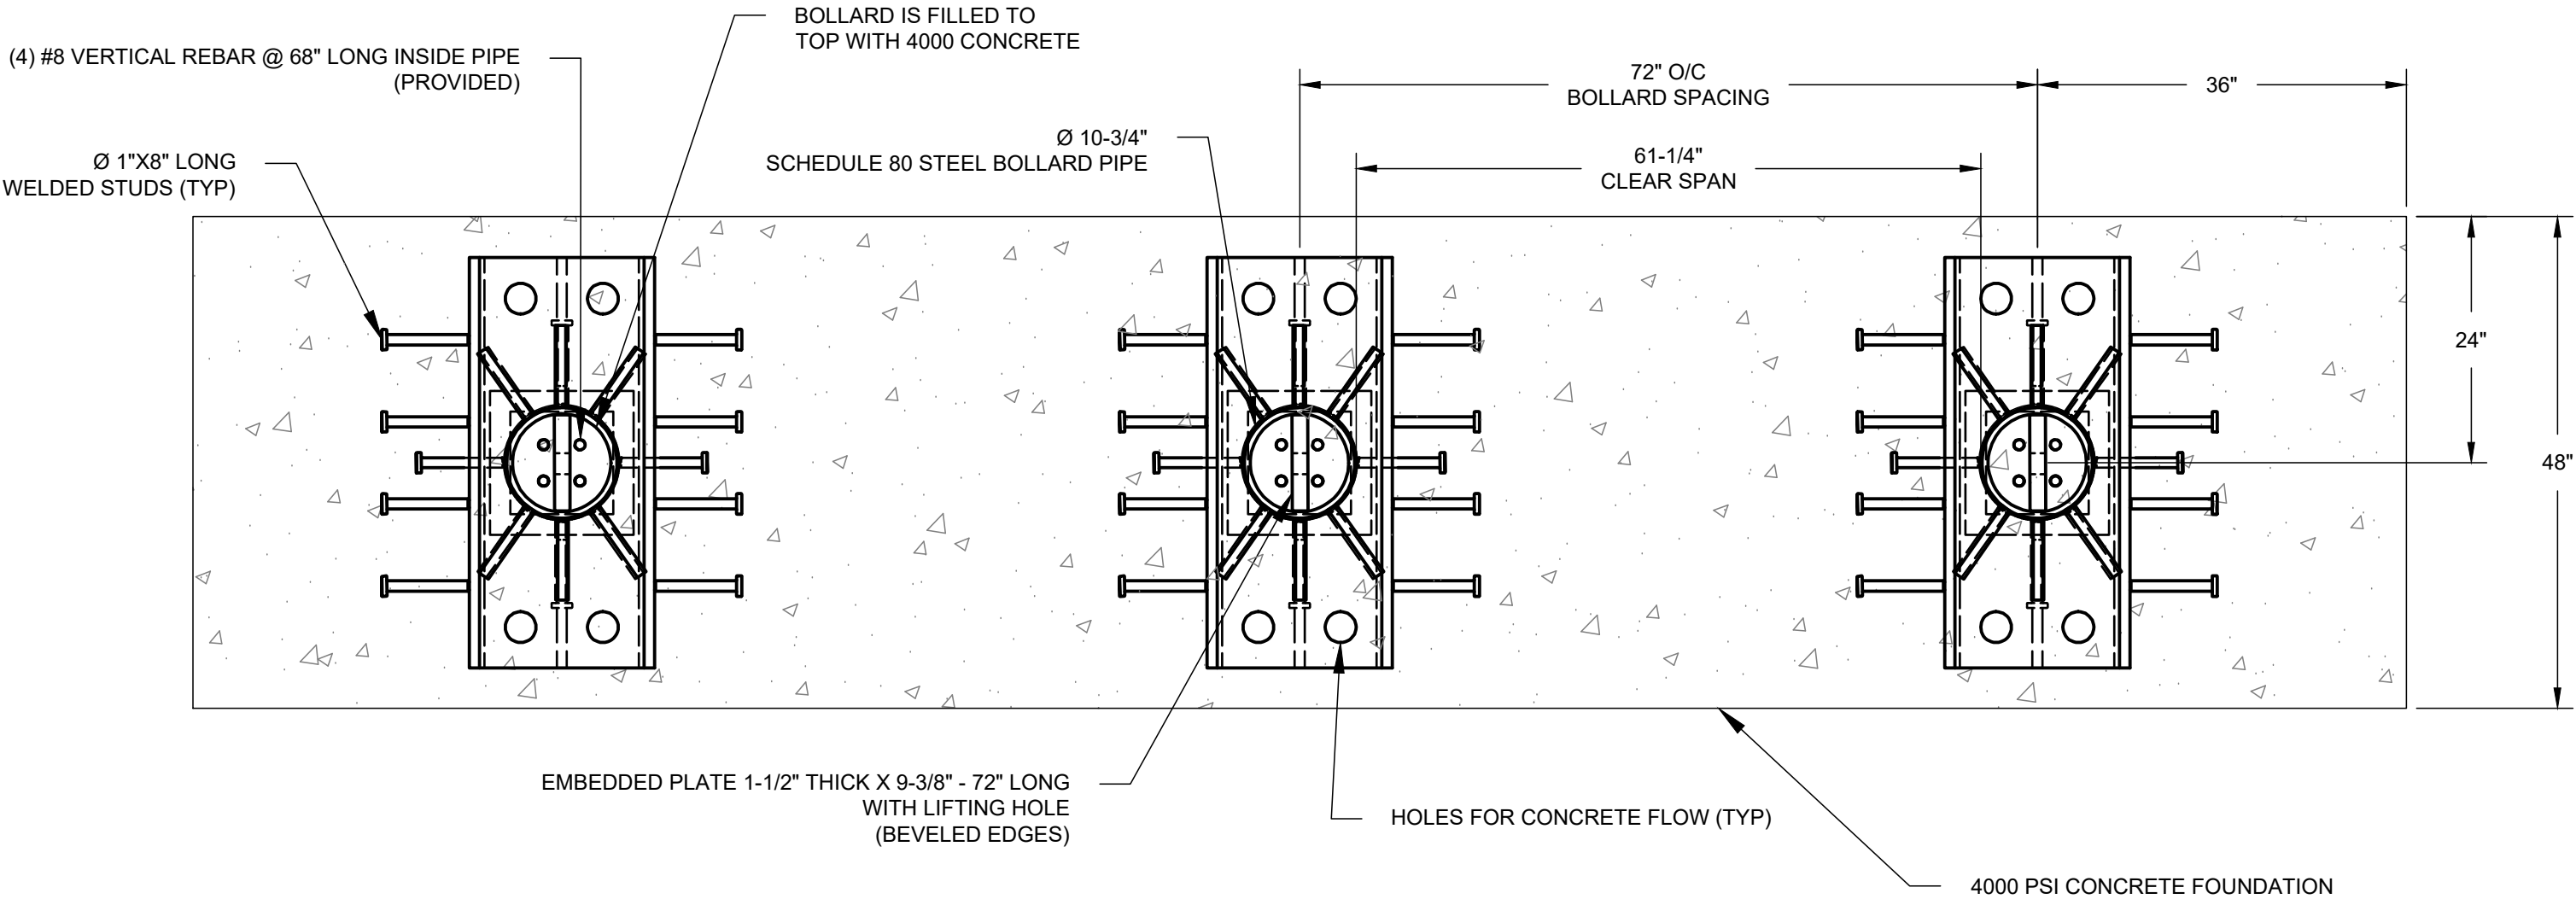

NOTE:
1. MODIFIED SPACING FOR SITE SPECIFIC CONDITIONS AVAILABLE.



IDEAL SHIELD
2525 CLARK ST.
DETROIT, MI. 48209
(866)825-8659 www.idealshield.com
info@idealshield.com

PATENT PROTECTED

PLAN VIEW
(ARRAY)

SPB-1200
WEBSITE DRAWING

SHEET: 4 OF 6

20250625-10-M

SCALE: N.T.S.

M50 STANDALONE


SET & POUR BOLLARD - MODEL SPB-1200

CRASH TESTED TO ASTM F2656-07 - M50/P2 RATED - STOPS 15,000 LB. VEHICLE AT 50 MPH IMPACT

MATERIALS PROVIDED

STANDARD FINISH:
BLACK PAINT

PREFABRICATED BOLLARD MATERIALS PROVIDED

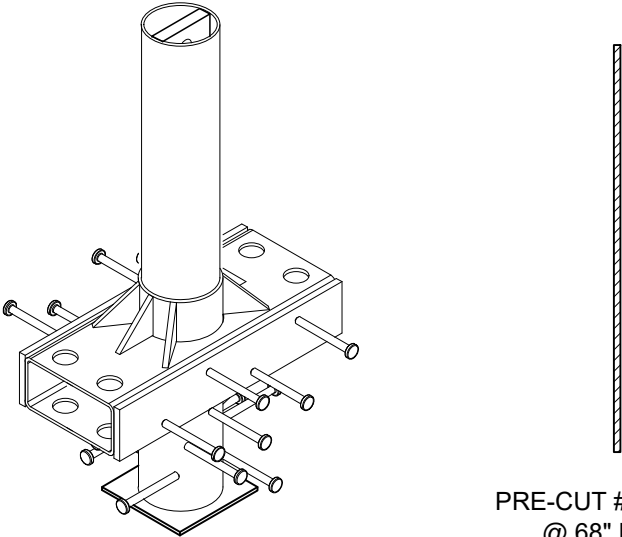

(QTY 1) EACH:
BOLLARD ASSEMBLY

PRE-CUT #8 REBAR
@ 68" LONG
QTY: FOUR (4) PER BOLLARD
(INSIDE BOLLARD)

MATERIALS PROVIDED BY INSTALLER

- 1. CONCRETE, 2.7 CUBIC YARDS PER BOLLARD
- 2. CHAIRS TO ELEVATE BOLLARDS ABOVE SUBGRADE



IDEAL SHIELD
2525 CLARK ST.
DETROIT, MI. 48209
(866)825-8659 www.idealshield.com
info@idealshield.com

PATENT PROTECTED

MATERIALS
PROVIDED

SPB-1200
WEBSITE DRAWING

SHEET: 5 OF 6

20250625-10-M

SCALE: N.T.S.

M50 ARRAY


SET & POUR BOLLARD - MODEL SPB-1200

CRASH TESTED TO ASTM F2656-07 - M50/P2 RATED - STOPS 15,000 LB. VEHICLE AT 50 MPH IMPACT

INSTALLATION STEPS

- ① EXCAVATE THEN TAMP SUBGRADE WITH PLATE TAMPER.
- ② USE MASONRY BLOCK OR CHAIRS TO ELEVATE BOLLARD OFF SUBGRADE, SO THAT TOP OF GUSSET / SLEEVE IS SAME HEIGHT AS TOP OF CONCRETE.

- ③ PLACE PREFABRICATED BOLLARDS INTO EXCAVATION.
- ④ INSERT VERTICAL REBAR INTO BOLLARD TUBE.
- ⑤ FILL BOLLARD TUBE AND EXCAVATION WITH CONCRETE.

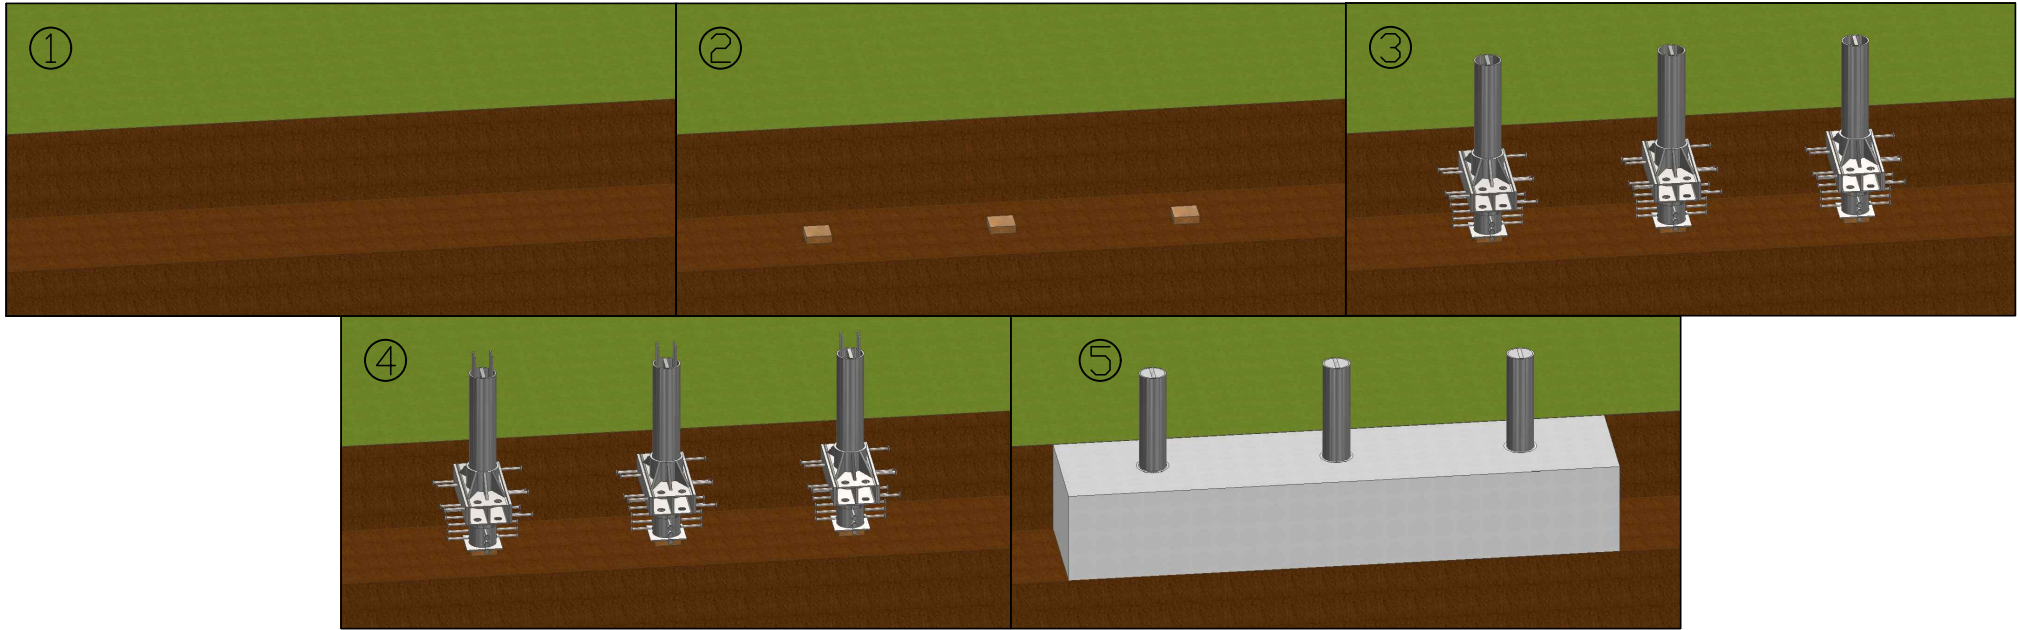

IDEAL SHIELD
2525 CLARK ST.
DETROIT, MI. 48209
(866)825-8659 www.idealshield.com
info@idealshield.com

PATENT PROTECTED

INSTALLATION STEPS

SPB-1200
WEBSITE DRAWING

SHEET: 6 OF 6

20250625-10-M

SCALE: N.T.S.