



IDEAL SHIELD DECORATIVE 10" PAWN 1/4" BOLLARD COVER SPECIFICATION SHEET

IDEAL SHIELD
2525 CLARK STREET
DETROIT, MICHIGAN
48209
1-866-825-8659
IDEALSHIELD.COM

SPECIFICATIONS:

PRODUCT DESIGNED TO COVER A 10" PROTECTIVE PIPE BOLLARD AND PROVIDE A STYLIZED AESTHETIC

-SIZE:

COVER UP TO 41" TALL - 8" OR 10" SCH PIPE(10 3/4" OD MAX), WILL CUT TO ANY PIPE HEIGHT
COVER UP TO 48" TALL - 6" OR 8" SCH PIPE, WILL CUT TO ANY PIPE HEIGHT

-MATERIAL:

THERMOPLASTIC POLYETHYLENE W/ ULTRAVIOLET PROTECTION AND ANTISTATIC ADDITIVES

COLOR: 9 STOCK STANDARD COLORS AVAILABLE



(BLACK, URBAN BRONZE, 402 GRAY, GRAY , FOREST GREEN, BROWN, WHITE, LIGHT GRANITE, DARK GRANITE)

ANY COLOR MATCH AVAILABLE WITH PANTONE NUMBER

INSTALLATION STRIPS: 2 TWO NEOPRENE ADHESIVE FOAM TAPE

-INSTALLATION:

1. REMOVE BACKING FROM THE ADHESIVE TAPE AND WRAP AROUND STEEL BOLLARD APPROXIMATELY 6" FROM THE TOP. MAKE SURE TO LEAVE A 1" GAP BETWEEN ENDS OF TAP TO ALLOW AIRFLOW WHILE INSTALLING THE COVER
2. REMOVE THE BACK OF THE SECOND ADHESIVE TAPE STRIP AND WRAP FIRMLY AROUND THE BOTTOM OF THE POST, APPROXIMATELY 6" FROM THE BOTTOM.
3. WITH TAPE IN PLACE SLIDE THE COVER SLOWLY ON THE BOLLARD

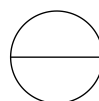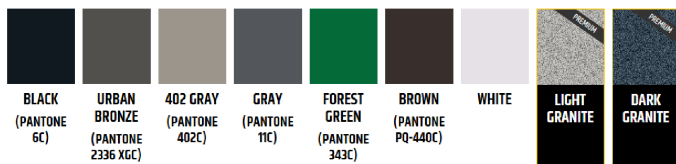


PAWN DECORATIVE BOLLARD

IDEAL SHIELD BOLLARD COVER:


PART NUMBER DESCRIPTION:

HEIGHT
PAWN-COLOR-10-50-S
STYLE


THIS DRAWING AND ALL THE INFORMATION THEREON IS THE PROPERTY OF THE IDEAL SHIELD, IS CONFIDENTIAL AND MUST NOT BE MADE PUBLIC, NOR COPIED, NOR USED, TO THE DISADVANTAGE OF SAID IDEAL SHIELD AND IS SUBJECT TO RETURN ON DEMAND
COPYRIGHT 2003 IDEAL SHIELD

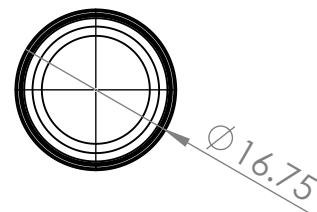

TOP

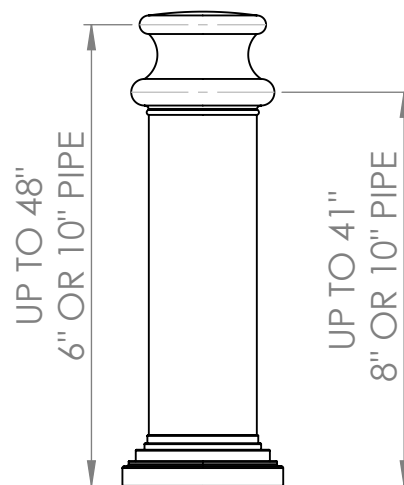

FRONT VIEW

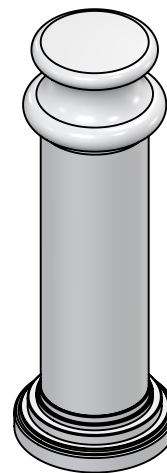

TITLE:

10" PAWN DECORATIVE
BOLLARD COVER

DWG NO.

PAWN-COLOR-10-50-S

A

SCALE: 1:10

SHEET 1 OF 1